

CHAPTER 3F. DELINEATORS

Section 3F.01 Delineators

Support:

⁰¹ Delineators are particularly beneficial at locations where the alignment might be confusing or unexpected, such as at lane-reduction transitions and curves. Delineators are effective guidance devices at night and during adverse weather. An important advantage of delineators in certain locations is that they remain visible when the roadway is wet or snow covered.

⁰² Delineators are considered guidance devices rather than warning devices.

Option:

⁰³ Delineators may be used on long continuous sections of highway or through short stretches where there are changes in horizontal alignment.

Section 3F.02 Delineator Design

Standard:

⁰¹ **Delineators shall consist of retroreflective devices that are capable of clearly retroreflecting light under normal atmospheric conditions from a distance of 1,000 feet when illuminated by the high beams of standard automobile lights.**

⁰² **Retroreflective elements for delineators shall have a minimum dimension of 3 inches.**

Support:

⁰³ Within a series of delineators along a roadway, delineators for a given direction of travel at a specific location are referred to as single delineators if they have one retroreflective element for that direction, double delineators if they have two identical retroreflective elements for that direction mounted together, or vertically elongated delineators if they have a single retroreflective element with an elongated vertical dimension to approximate the vertical dimension of two separate single delineators.

Option:

⁰⁴ A vertically elongated delineator of appropriate size may be used in place of a double delineator.

Support:

There are two classes of delineator posts and several types of retroreflectorization as shown in Figure 3F-101(CA).

Section 3F.03 Delineator Application

Standard:

⁰¹ **The color of delineators shall comply with the color of edge lines stipulated in Section 3B.06, except for the use of red at truck escape ramps.**

⁰² **A series of single delineators shall be provided on the right-hand side of freeways and expressways and on at least one side of interchange ramps, except when either Condition A or Condition B is met, as follows:**

A. On tangent sections of freeways and expressways when both of the following conditions are met:

- 1. Raised pavement markers are used continuously on lane lines throughout all curves and on all tangents to supplement pavement markings, and**
- 2. Roadside delineators are used to lead into all curves.**

B. On sections of roadways where continuous lighting is in operation between interchanges.

Option:

⁰³ Delineators may be provided on other classes of roads. A series of single delineators may be provided on the left-hand side of roadways.

Standard:

⁰⁴ **Delineators on the left-hand side of a two-way roadway shall be white (see Figure 3F-1).**

Guidance:

⁰⁵ *A series of single delineators should be provided on the outside of curves on interchange ramps.*

06 *Where median crossovers are provided for official or emergency use on divided highways and where these crossovers are to be marked, a double yellow delineator should be placed on the left-hand side of the through roadway on the far side of the crossover for each roadway.*

~~07 *Double or vertically elongated delineators should be installed at 100-foot intervals along acceleration and deceleration lanes.*~~

08 *A series of delineators should be used wherever guardrail or other longitudinal barriers are present along a roadway or ramp.*

Option:

09 ~~Red delineators may be used on the reverse side of any delineator where it would be viewed by a road user traveling in the wrong direction on that particular ramp or roadway.~~ In California, red markers are used for wrong-way traffic, not delineators.

10 *Delineators of the appropriate color may be used to indicate a lane-reduction transition where either an outside or inside lane merges into an adjacent lane.*

Guidance:

11 *When used for lane-reduction transitions, the delineators should be installed adjacent to the lane or lanes reduced for the full length of the transition and should be so placed and spaced to show the reduction (see Figure 3B-14 3B-14(CA)).*

Support:

12 *Delineators are not necessary for traffic moving in the direction of a wider pavement or on the side of the roadway where the alignment is not affected by the lane-reduction transition.*

Guidance:

13 *On a highway with continuous delineation on either or both sides, delineators should be carried through transitions.*

Option:

14 *On a highway with continuous delineation on either or both sides, the spacing between a series of delineators may be closer.*

Standard:

15 **When used on a truck escape ramp, delineators shall be red.**

Guidance:

16 *Red delineators should be placed on both sides of truck escape ramps. The delineators should be spaced at 50-foot intervals for a distance sufficient to identify the ramp entrance. Delineator spacing beyond the ramp entrance should be adequate for guidance according to the length and design of the escape ramp.*

Option:

Where delineation is required within a paved area, surface mounted channelizers may be used. See Section 3H.01.

Support:

Examples of the use of delineators are shown in Figure 3F-101(CA). Color exceptions are shown in Figure 3F-103(CA) and 3F-104(CA).

Following are typical delineators and their uses:

- Type E - White Retroreflector (2 Sided). For use on the left or right of 2-lane 2-way streets and highways when it is desirable to have a reflector on the front, and one on the back of the delineator facing the opposite direction of traffic.
- Type F - White Retroreflector (1 Sided). For use on the right of freeways and expressways. They may also be used on 2-lane 2-way streets and highways when the Type E is not needed.
- Type G - Yellow Retroreflector (1 Sided). For use on the left of divided highways and 2-lane highway intersections as shown in Figure 3F-102(CA).
- Type J - Red Retroreflector (1 Sided). For placement on both sides of Truck Escape Ramps as shown in Figure 3F-103(CA).

Section 3F.04 Delineator Placement and Spacing

Guidance:

01 Delineators should be mounted on suitable supports at a mounting height, measured vertically from the bottom of the lowest retroreflective device to the elevation of the near edge of the roadway, of approximately 4 feet.

Option:

02 When mounted on the face of or on top of guardrails or other longitudinal barriers, delineators may be mounted at a lower elevation than the normal delineator height recommended in Paragraph 1.

Guidance:

03 Delineators should be placed 2 to 8 6 feet outside the outer edge of the shoulder, or if appropriate, in line with the roadside barrier that is 8 feet or less outside the outer edge of the shoulder.

04 Delineators should be placed at a constant distance from the edge of the roadway, except that where an obstruction intrudes into the space between the pavement edge and the extension of the line of the delineators, the delineators should be transitioned to be in line with or inside the innermost edge of the obstruction. If the obstruction is a guardrail or other longitudinal barrier, the delineators should be transitioned to be just behind, directly above (in line with), or on the innermost edge of the guardrail or longitudinal barrier.

~~*05 Delineators should be spaced 200 to 530 feet apart on mainline tangent sections. Delineators should be spaced 100 feet apart on ramp tangent sections.*~~

Delineators should be spaced 530 feet apart on mainline tangent sections. Delineators should be spaced 200 feet apart on ramp tangent sections.

Support:

06 Examples of delineator installations are shown in Figure 3F-1.

Option:

07 When uniform spacing is interrupted by such features as driveways and intersections, delineators which would ordinarily be located within the features may be relocated in either direction for a distance not exceeding one quarter of the uniform spacing. Delineators still falling within such features may be eliminated.

08 Delineators may be transitioned in advance of a lane transition or obstruction as a guide for oncoming traffic.

Guidance:

09 The spacing of delineators should be adjusted on approaches to and throughout horizontal curves so that several delineators are always simultaneously visible to the road user. The approximate spacing shown in Table 3F-1 should be used.

Option:

10 When needed for special conditions, delineators of the appropriate color may be mounted in a closely-spaced manner on the face of or on top of guardrails or other longitudinal barriers to form a continuous or nearly continuous "ribbon" of delineation.

Guidance:

Installations should be inspected at night to ensure that there are no confusing or misleading delineators.

Standard:

Unless local conditions justify otherwise, delineators shall be placed on all State highways.

Guidance:

Delineators should also be provided on all city and county roads.

When used, delineators should be placed as follows:

- a On the outsides of highway curves of 3000 feet radius or less (including medians in divided highways), freeway exit and entrance ramps and connectors. Exception to this, is where a median barrier is delineated as shown in the Median Barrier Delineation Detail in Figure 3F-105(CA). Delineator spacing on curves is shown in Figure 3F-1 and Table 3F-1.*
- b On the right of tangent sections of freeway entrance and exit ramps, collector roads, freeway connectors and lane reduction transition sections at 200 feet spacing.*
- c On embankments higher than 10 feet and with side slopes steeper than 1:4. Delineator spacing is approximately 525 feet.*
- d On approaches to narrow bridges as shown in Figure 3F-104(CA).*

- e On tangent sections of rural State highways where there are no reflective pavement markers, such as in snow areas. Delineator spacing is approximately 525 feet.*
- f On all new guardrail or bridge rail installations, or when maintenance is required on existing guardrail or bridge rail, within 12 feet of the edge of traveled way and curves of 3000 feet radius or less. The spacing on tangent sections is approximately 525 feet. For spacing on curves, see Figure 3F-1 and Table 3F-1.*

Option:

Delineators may also be placed as follows:

- a At intersections, road approaches, and median openings, as shown in Figure 3F-102(CA).
- b On sections of highway with non-standard shoulder width.

If the exit gore at an interchange is not illuminated or is partially illuminated, delineators may be placed as shown in Figure 3F-102(CA) per the following details:

- a) Type F - White Retroreflectors (1 Sided) on the right side, beginning at a distance > 5S from the theoretical gore point at 100 feet spacing.
- b) Type G - Yellow Retroreflectors (1 Sided) on the left side of the exit at 10 feet spacing and then shifting to 100 feet spacing.
- c) Type F - White Retroreflectors (1 Sided) on the right side of the mainline, downstream of the exit at 10 feet spacing.

Support:

Refer to Table 3F-1 for formula to calculate value of S.

Section 3F.101(CA) Culvert Markers

Support:

Culvert markers are placed as a convenience to maintenance crews in marking locations of culvert openings. Such marking is sometimes necessary to protect culvert ends from damage from adjacent operations as well as to serve as an aid in locating culverts during storm conditions.

Refer to Department of Transportation's Maintenance Manual, Chapter M5 (Traffic Safety Devices) for more information on culvert markers. See Section 1A.11 for information regarding this publication.

Option:

Culvert markers may be placed on both sides of the highway at those culverts where they are necessary.

Guidance:

Culvert markers should be so placed as not to interfere with a line of delineators.

Standard:

Culvert markers shall not be retroreflective, or contain kilometer post marker information.

Section 3F.102(CA) Emergency Passageway Marker

Support:

Except for emergency passageways in median barriers, median openings are not allowed on freeways.

Refer to Department of Transportation's Traffic Manual, Section 7-04.7 for design considerations of emergency passageways. See Section 1A.11 for information regarding this publication.

Guidance:

Where freeway median passageways are provided for emergency vehicles, delineation for the crossover should be as follows:

- a At a point, 1/5 mile in advance of the crossover, one Class 1 Delineator, with a yellow post and two 3 x 12 inch white retroreflectors stacked vertically (24 inch of white retroreflectance), should be placed on the left side of the through roadway facing approaching traffic.*
- b At a point, 1/10 mile in advance of the crossover, one Class 1 Delineator, with a yellow post and two 3 x 12 inch yellow retroreflectors stacked vertically, should be placed on the left side as in (a).*
- c At the far side of the crossover, one Class 1 Delineator, with a yellow post and one 3 x 12 inch white retroreflector over one 3 x 12 inch yellow retroreflector stacked vertically, should be placed on the left side as in (a).*

Section 3F.103(CA) Narrow Bridge Signing and Marking

Support:

The placement of warning signs, object markers, delineators, and edge lines at narrow bridges is dependent upon the width of the bridge and approach roadway.

Standard:

Narrow bridge signing and marking shall conform to the details shown in Figure 3F-104(CA).

Section 3F.104(CA) Median Barrier Delineation

Guidance:

Median barriers should be delineated when the clearance between the barrier and the edge of traveled way is less than 8 feet.

In general, when delineated, it should be with an approved median barrier marker, the same color as the left edge line. They should be placed on top of the barrier at 48 foot centers.

Markers placed on the sides of barriers, near the splash zone, should be avoided because of the tendency to collect dirt which reduces their effectiveness. See Figure 3F-105(CA).

Figure 3F-1. Examples of Delineator Placement



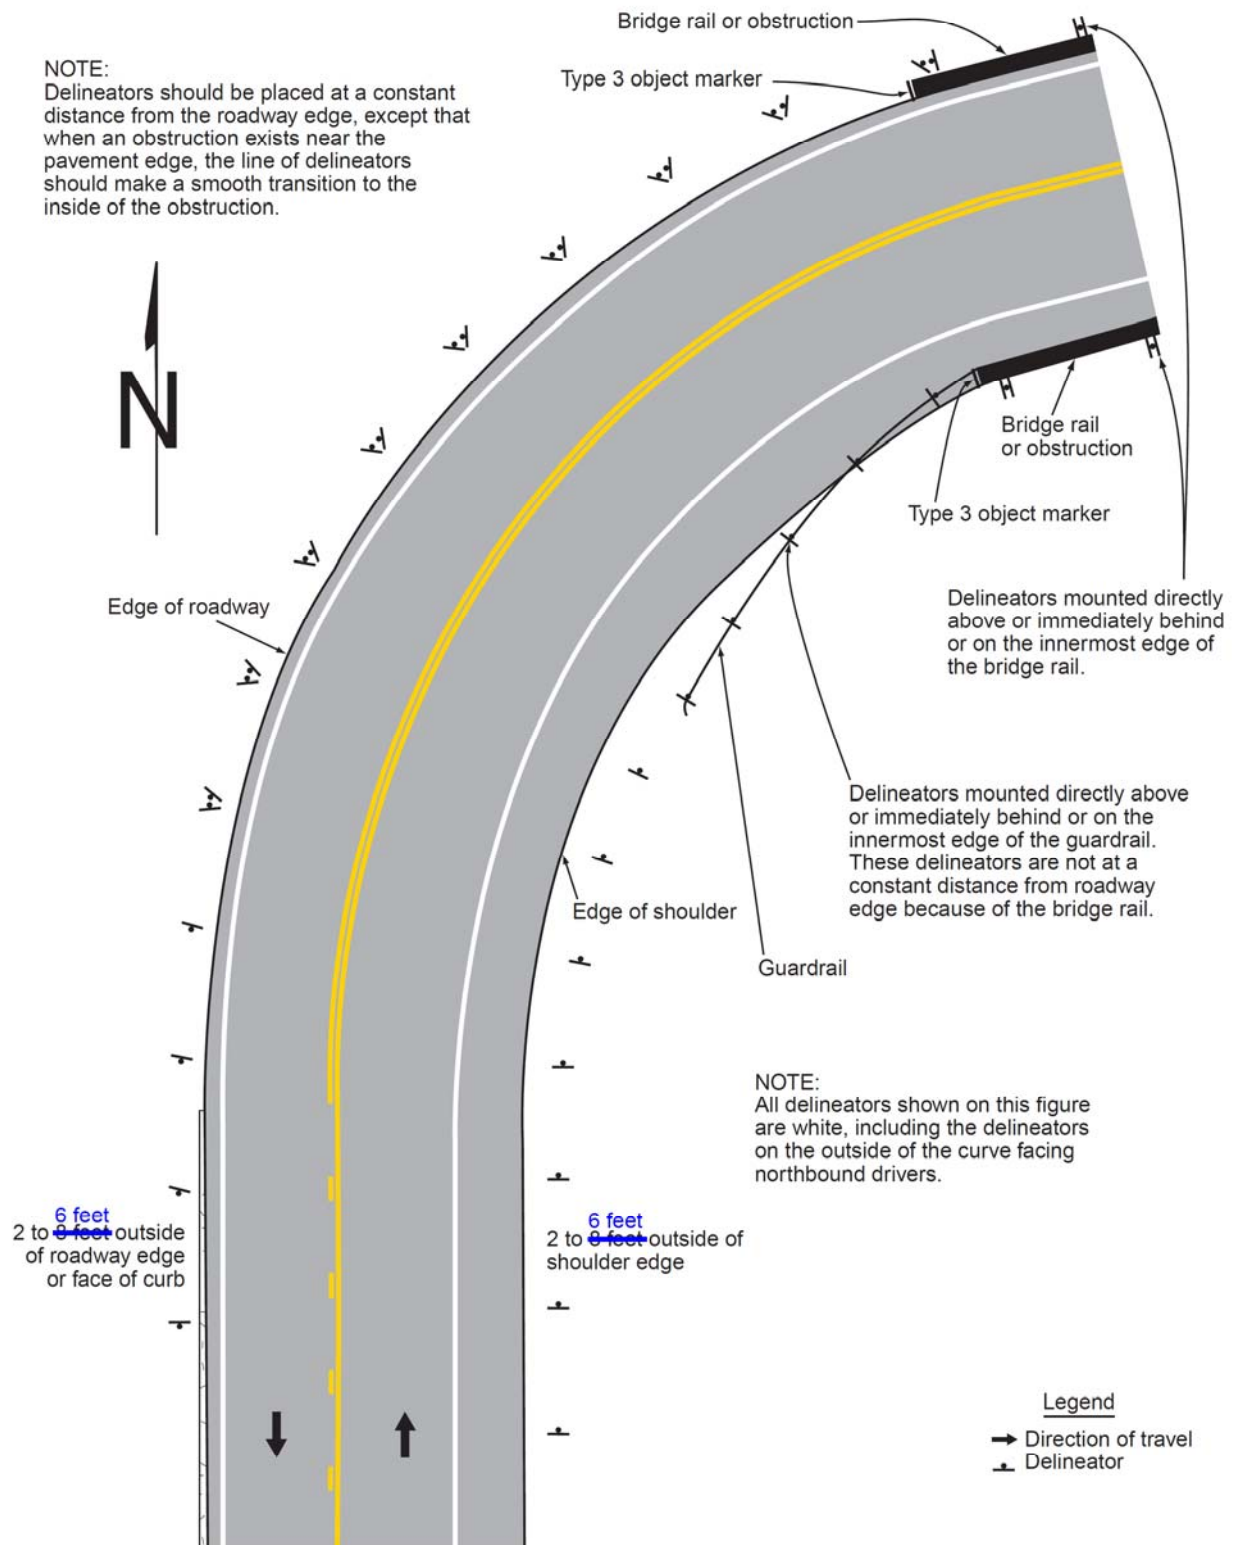


Figure 3F-101 (CA). Examples of Delineators

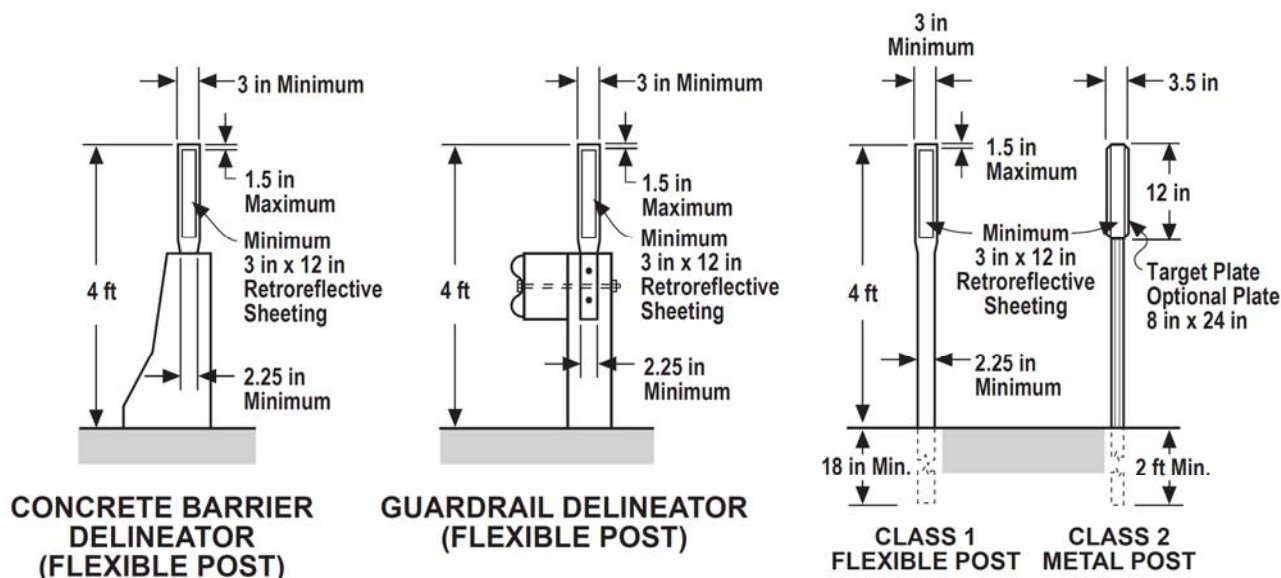

NOT TO SCALE

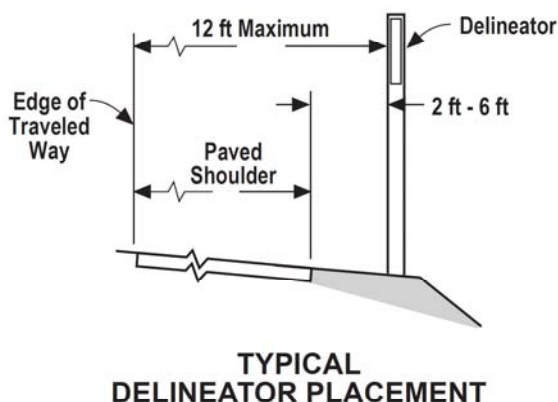

TYPES OF DELINEATORS

TYPE	RETROREFLECTOR COLOR	
	FRONT	BACK*
E	WHITE	WHITE
F	WHITE	NONE
G	YELLOW	NONE
J	RED	NONE


*Back Retroreflector:

Class 1 Delineator - 3 in \pm square of retroreflective sheeting.
Class 2 Delineator - 3 in \pm acrylic cube-corner retroreflective element.

Notes:

1. Class 1 (Flexible Post) Delineators are standard on State highways, except for certain locations, e.g., snow or protected areas behind guardrail, etc. The color of the post is white.
2. Class 1 (Flexible Post) Delineators used in construction or maintenance zones shall be orange with white retroreflective sheeting. However, if the delineators are to remain in place as a permanent roadway feature after the construction or maintenance period, the color of the post shall be white with the appropriate color of retroreflective sheeting as specified in Section 3D.03.
3. The Type of Retroreflective Element and Class of Post is designated as E-1, F-2, etc.

Figure 3F-102 (CA). Examples of Delineator Placement When Used at Intersections, Islands, Ramps, and Connectors (Sheet 1 of 2)

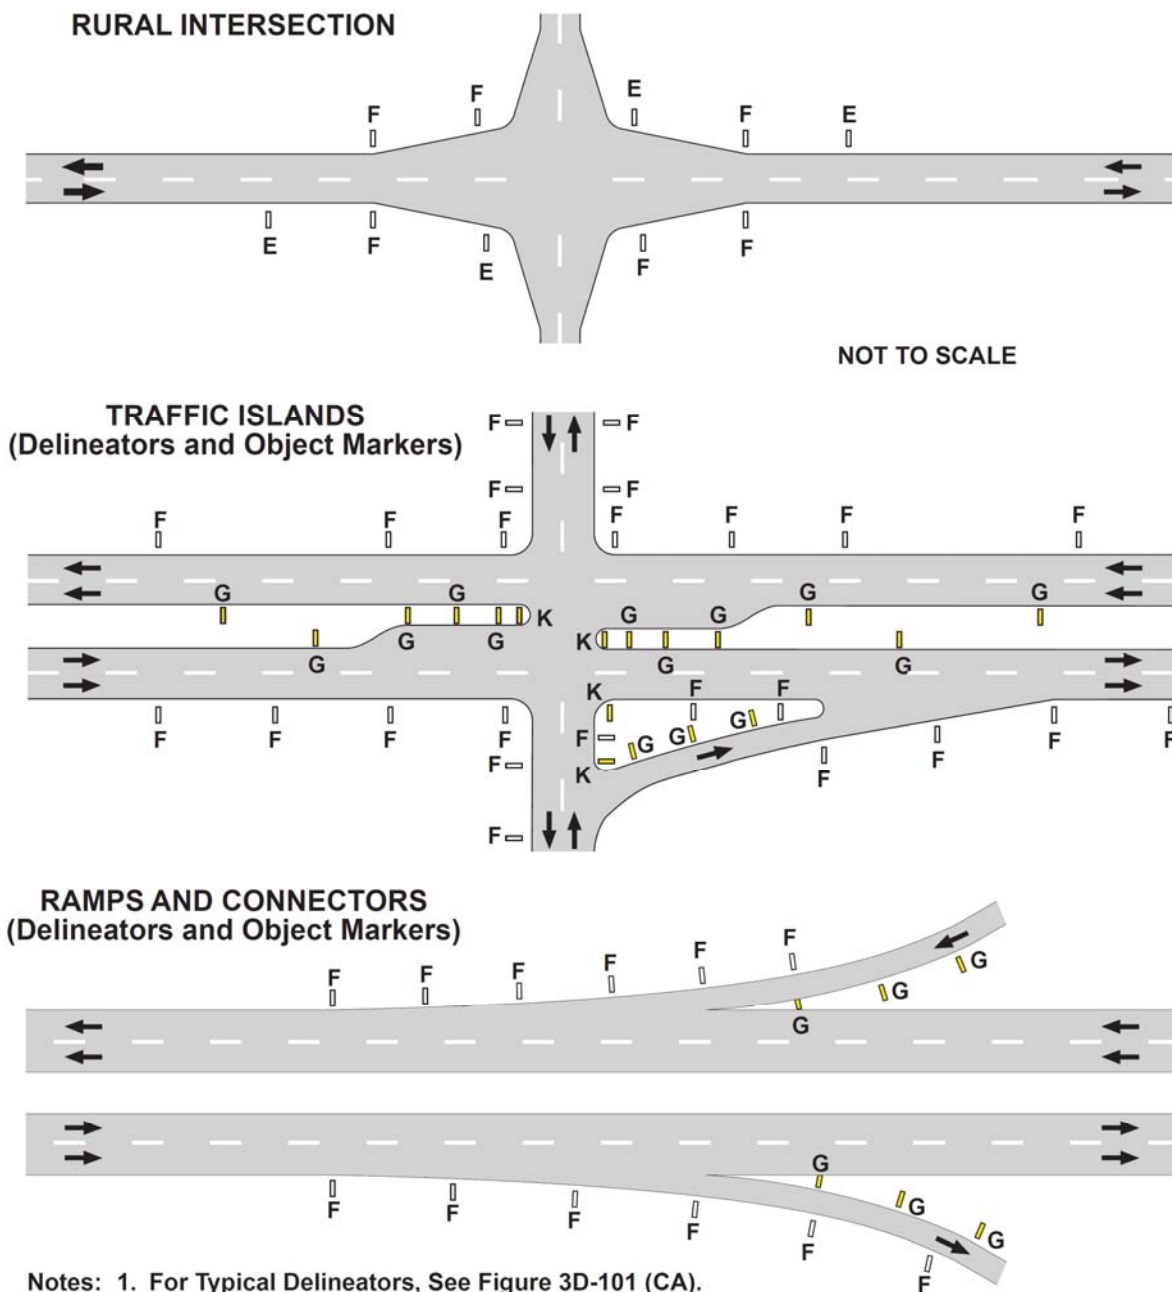


- Notes: 1. For Typical Delineators, See Figure 3D-101 (CA).
2. For Delineator Spacing on Curves, See Figure 3D-1.
3. For Typical Object Markers, See Figure 3C-1 and 3C-1 (CA).

LEGEND

- ▮ E & F = Types of Delineators
- ▮ G = Type of Delineator
- ▮ K = Type K (CA) Object Marker
- ← Direction of Travel


Figure 3F-102 (CA). Examples of Delineator Placement When Used at Intersections, Islands, Ramps, and Connectors (Sheet 2 of 2)

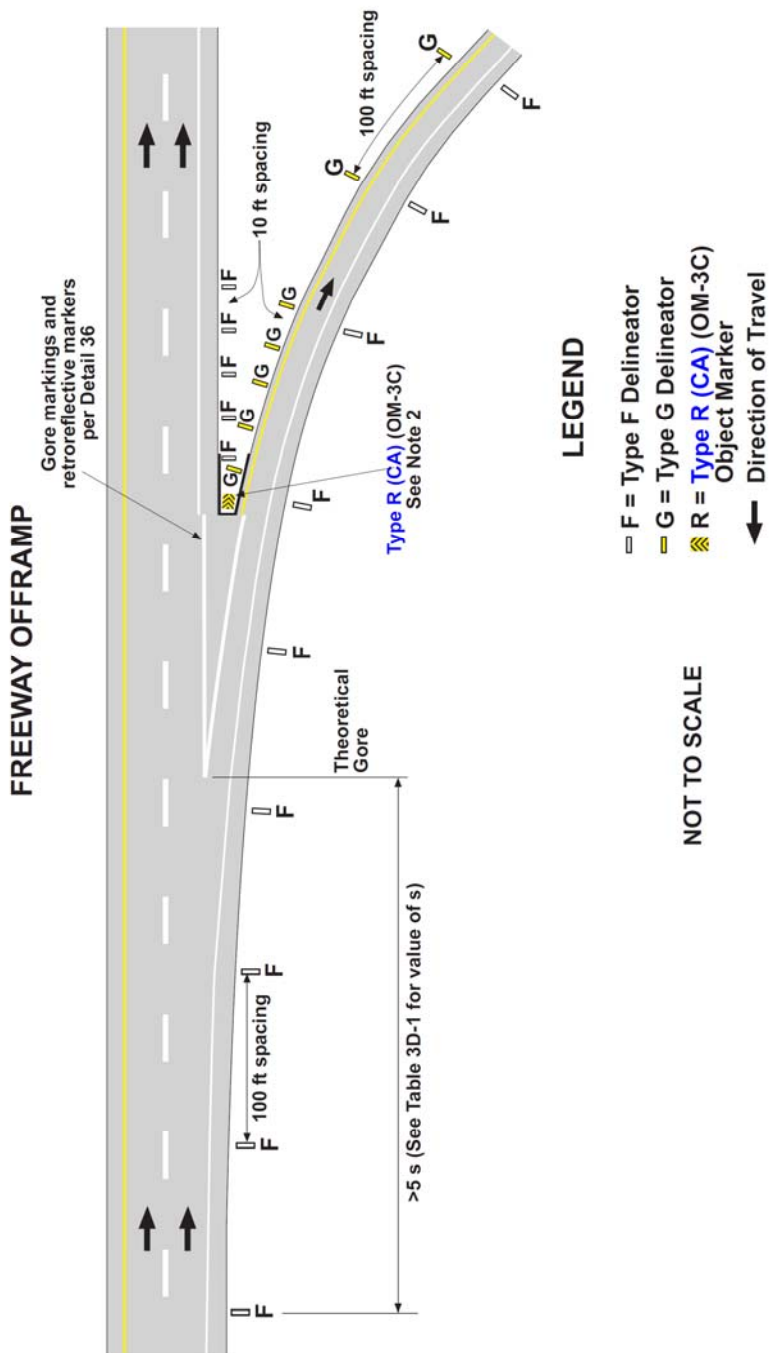

NOTE:

1. Optional delineation if exit gore area is not illuminated or is partially illuminated. See Section 3D.04.
2. To be used if the exit gore can not be negotiated in a reasonably safe manner. See Section 3C.03.

Figure 3F-103 (CA). Examples of Runaway Truck Ramp Signs and Markings

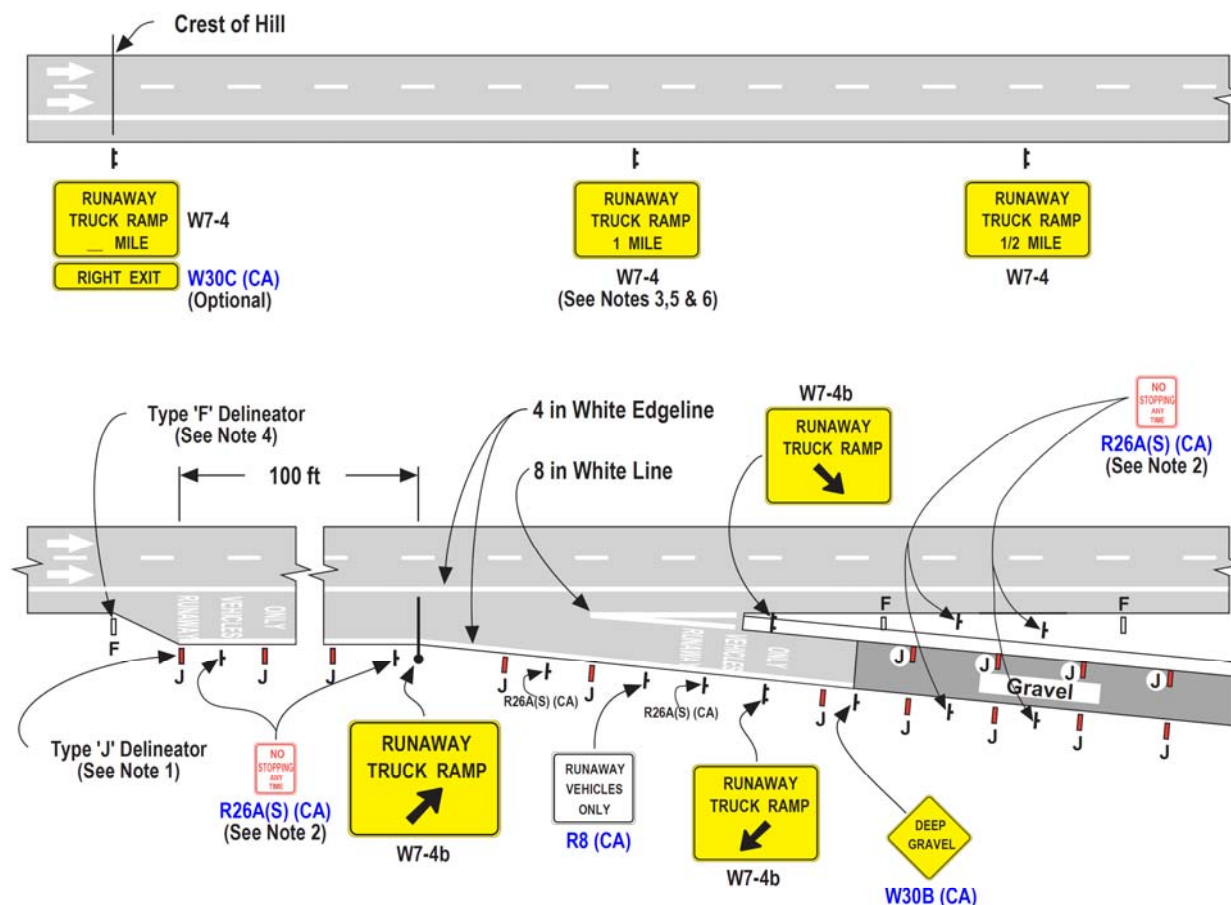

Notes:

1. Place Type 'J' Delineators at 50 ft centers. See Figure 3D-101 (CA).
2. Place NO STOPPING ANY TIME, R26A(S) (CA) signs at 250 ft centers.
3. Additional RUNAWAY TRUCK RAMP 1 MILE and RUNAWAY TRUCK RAMP 1/2 MILE, W7-4 signs may also be placed in the median on a one-way roadway.
4. Place 3 - Type 'F' Delineators at 500 ft centers, preceding and following the Runaway Truck Ramp. See Figure 3D-101 (CA).
5. Additional advance RUNAWAY TRUCK RAMP (2 MILES, 3 MILES, etc.) W7-4 signs may be added as necessary.
6. Overhead signs may be substituted for ground mounted signs.

LEGEND


- F = Type of Delineator
- J = Type of Delineator
- ← Direction of Travel

NOT TO SCALE

**Figure 3F-104 (CA). Narrow Bridge Signs and Markings
(One-Way and Two-Way Roadways)**


CASE 1:

Bridge Widths - 24 ft to 28 ft and width of the approach roadbed (including paved shoulders), exceeds bridge width.

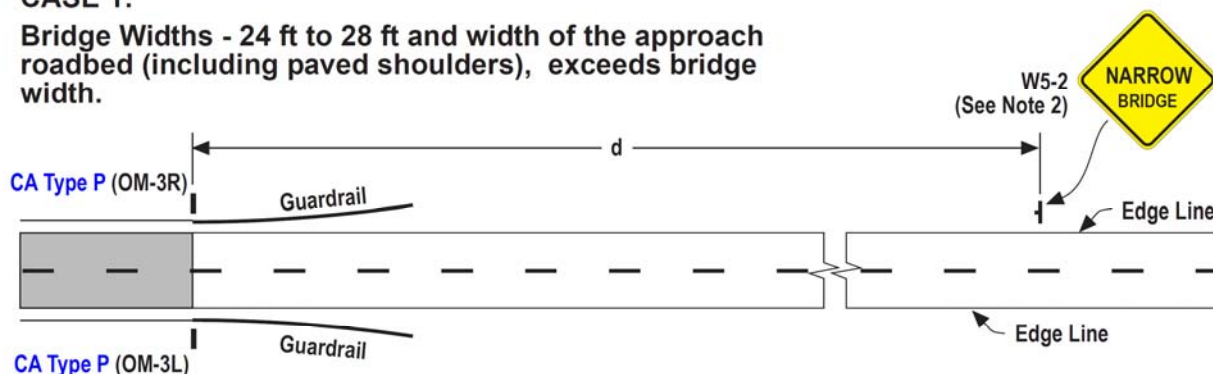


CASE 2:

Bridge Widths - 16 ft to less than 24 ft and width of the approach roadbed (including paved shoulders), exceeds bridge width.

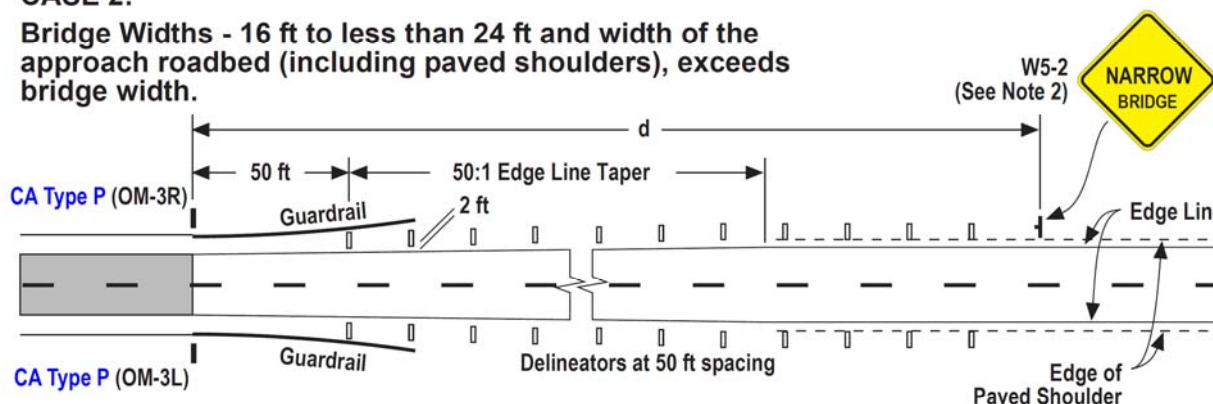

CASE 3:

Bridge Widths - Less than 16 ft.

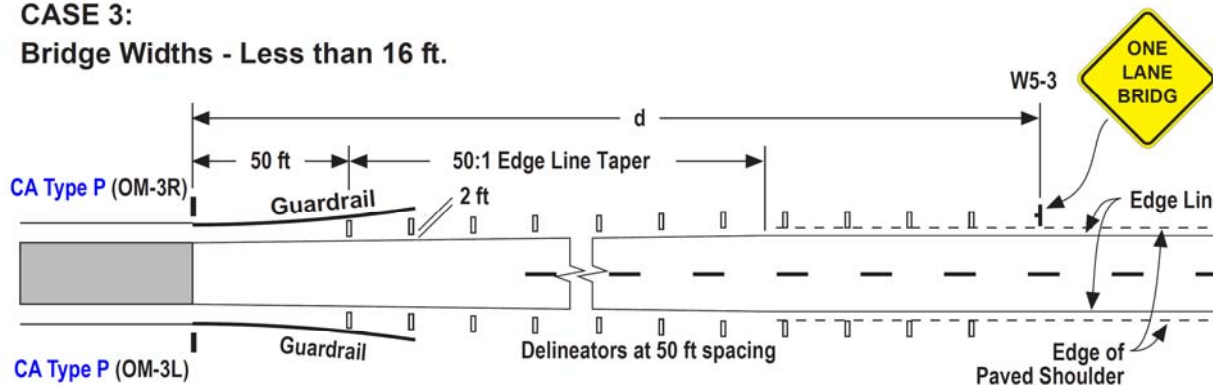

NOT TO SCALE

- Notes: 1. The Edge Line shall be continued across all bridges on State highways.
2. The NARROW BRIDGE (W5-2) sign should be erected on the right and in the median on a one-way roadway.
3. Delineators shall be continued across the bridge in Cases 2 and 3.


LEGEND

I = CA Type P Object Marker. See Figure 3C-101 (CA).

d = Advance Placement Distance
(see Section 2C.05)

|| = Delineators (Type "F" for One-Way Roadways and Type "E" for Two-Way Roadways). See Figure 3D-101 (CA).

Figure 3F-105 (CA). Examples of Median Barrier Delineation

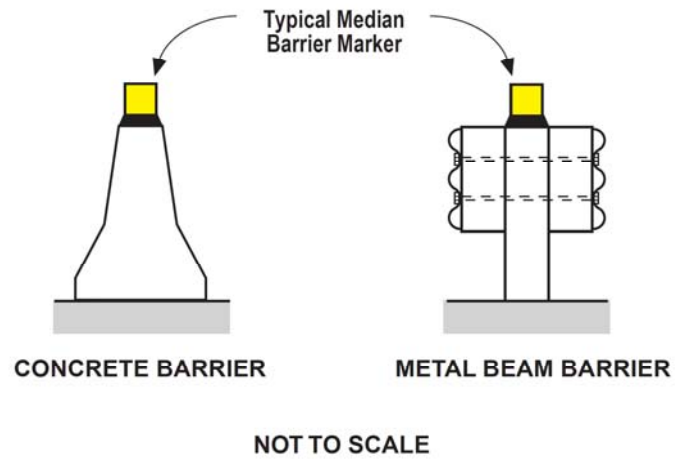

**Table 3F-1. Approximate Spacing for Delineators
on Horizontal Curves**

Radius (R) of Curve	Approximate Spacing (S) on Curve
50 feet	20 feet
115 feet	25 feet
180 feet	35 feet
250 feet	40 feet
300 feet	50 feet 40 feet
400 feet	55 feet 40 feet
500 feet	65 feet 40 feet
600 feet	70 feet 40 feet
700 feet	75 feet
800 feet	80 feet
900 feet	85 feet
1,000 feet	90 feet

- Notes:
1. Spacing for specific radii may be interpolated from table.
 2. The minimum spacing should be 20 feet.
 3. The spacing on curves should not exceed 300 feet.
 4. In advance of or beyond a curve, and proceeding away from the end of the curve, the spacing of the first delineator is 2S, the second 3S, and the third 6S, but not to exceed 300 feet.
 5. S refers to the delineator spacing for specific radii computed from the formula $S = 3\sqrt{R - 50}$.
 6. The distances for S shown in the table above were rounded to the nearest 5 feet.